



284 Bunker Hill Street, Unit 1  
Charlestown, MA 02129

Upper Level Plan  
Ceiling Height = 11'-0"

 

Scale 1" = 10'-0"


1

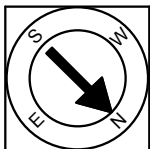

Completed: April 2019

Note: Dimensions are not guaranteed and are provided for informational purposes only. Individual room dimensions are not used to calculate overall square footage.

**NATIONAL**  
— FLOOR PLANS —  
& PHOTOGRAPHY  
(800) 328-0217

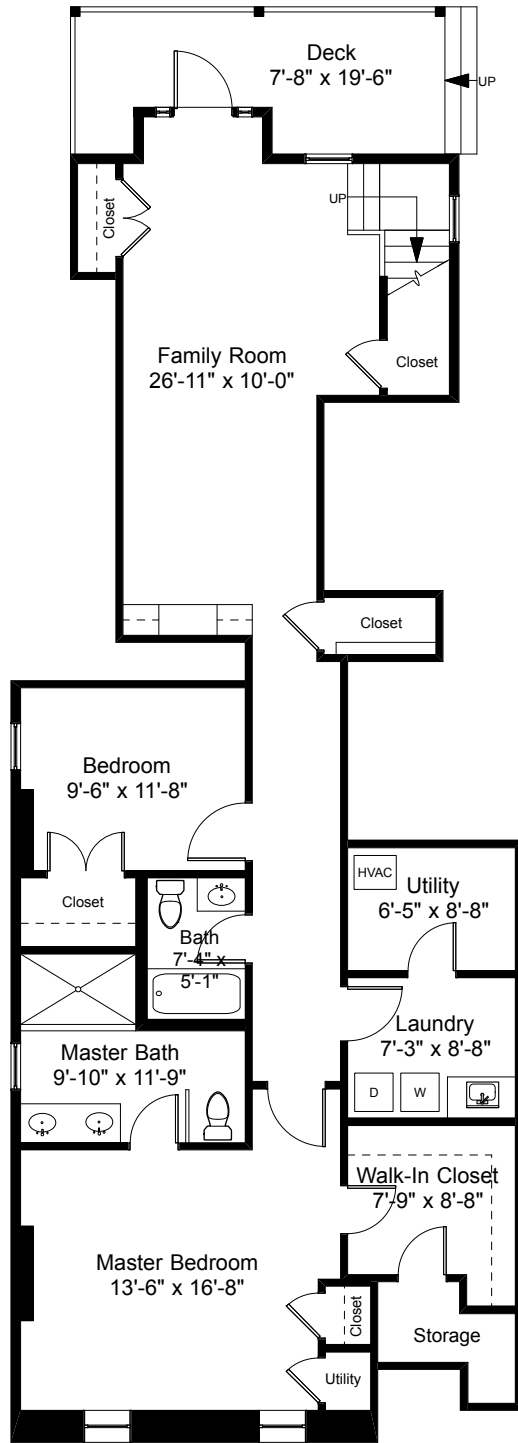


284 Bunker Hill Street, Unit 1  
Charlestown, MA 02129

Lower Level Plan  
Ceiling Height = 8'-1"



Scale 1" = 10'-0"

2

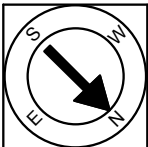

Completed: April 2019

Note: Dimensions are not guaranteed and are provided for informational purposes only. Individual room dimensions are not used to calculate overall square footage.

**NATIONAL**  
FLOOR PLANS  
& PHOTOGRAPHY  
(800) 328-0217