


207 Slade Street | Belmont, MA 02478

FIRST FLOOR

CEILING HEIGHT 8'-1"

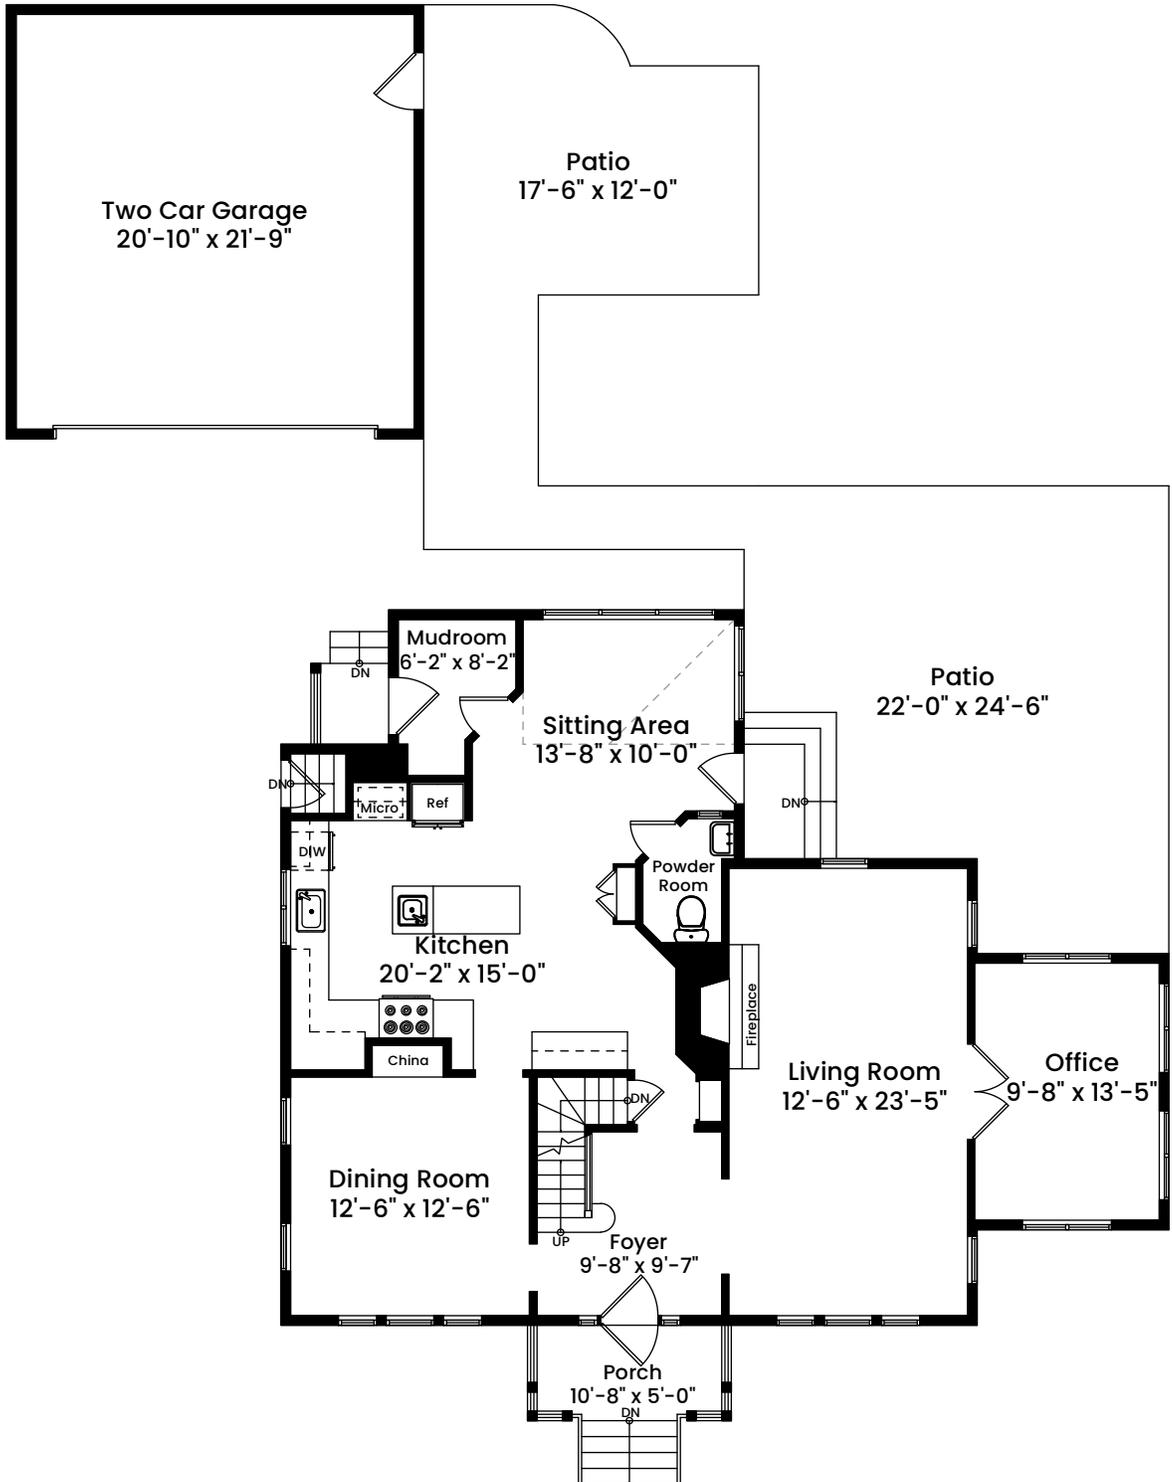


Architecturally drafted in September 2025 by:
National Floor Plans (800) 328-0217
Associate Member | American Institute of Architects
Contact www.nationalfloorplans.com for .dwg AutoCAD files
or square footage questions about this property.

Dimensions are not guaranteed and are provided for informational purposes only.
Individual room dimensions are not used to calculate overall square footage.
National Floor Plans follows ANSI guidelines for calculating square footage.

207 Slade Street | Belmont, MA 02478

SECOND FLOOR CEILING HEIGHT 8'-1"

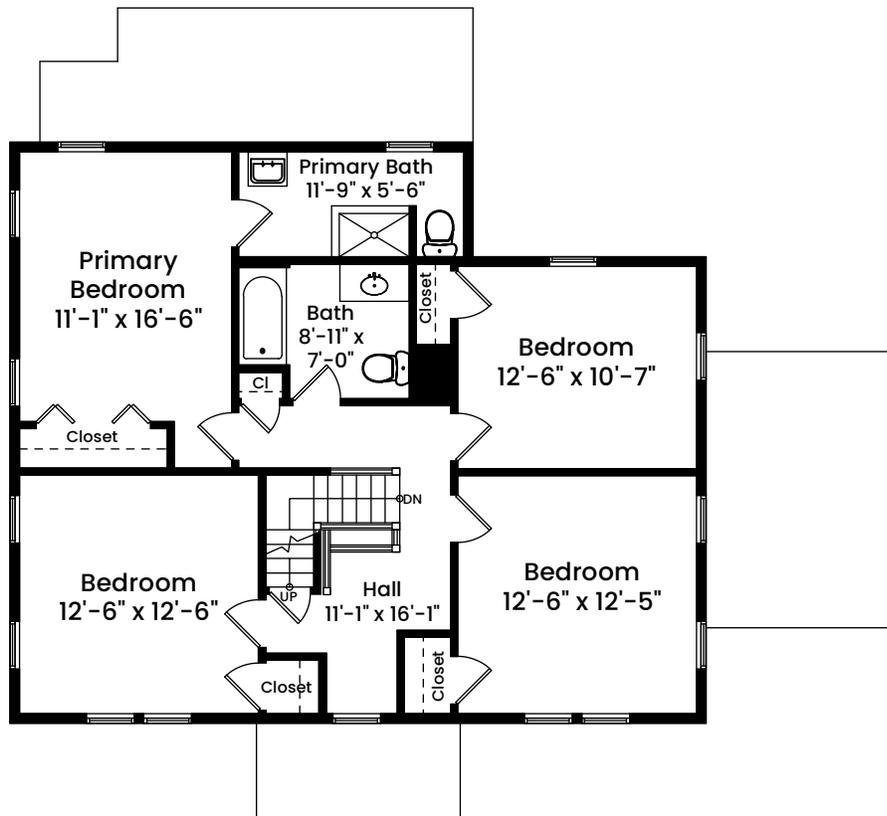

Architecturally drafted in September 2025 by:
National Floor Plans (800) 328-0217
Associate Member | American Institute of Architects
Contact www.nationalfloorplans.com for .dwg AutoCAD files
or square footage questions about this property.




1 1 2 4 8
Scale 1 inch = 10 feet

Dimensions are not guaranteed and are provided for informational purposes only.
Individual room dimensions are not used to calculate overall square footage.
National Floor Plans follows ANSI guidelines for calculating square footage.

207 Slade Street | Belmont, MA 02478

ATTIC
CEILING HEIGHT 8'-5"

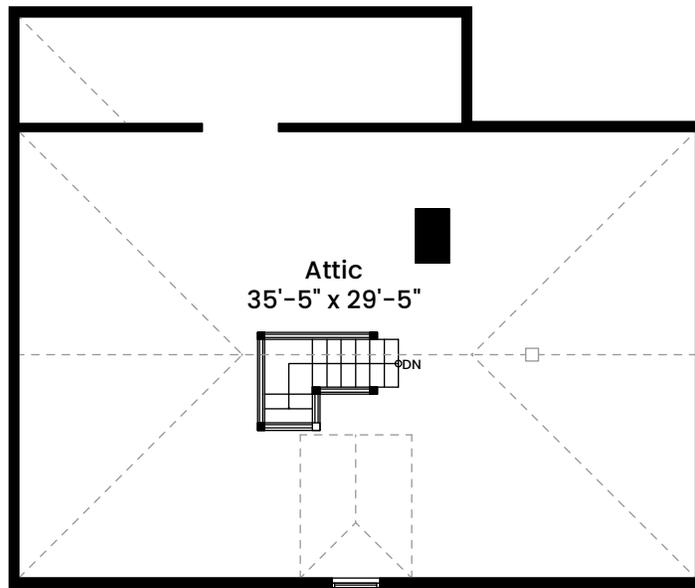

Architecturally drafted in September 2025 by:
National Floor Plans (800) 328-0217
Associate Member | American Institute of Architects
Contact www.nationalfloorplans.com for .dwg AutoCAD files
or square footage questions about this property.




1 1 2 4 8
Scale 1 inch = 10 feet

Dimensions are not guaranteed and are provided for informational purposes only.
Individual room dimensions are not used to calculate overall square footage.
National Floor Plans follows ANSI guidelines for calculating square footage.

207 Slade Street | Belmont, MA 02478

LOWER LEVEL CEILING HEIGHT 6'-10"

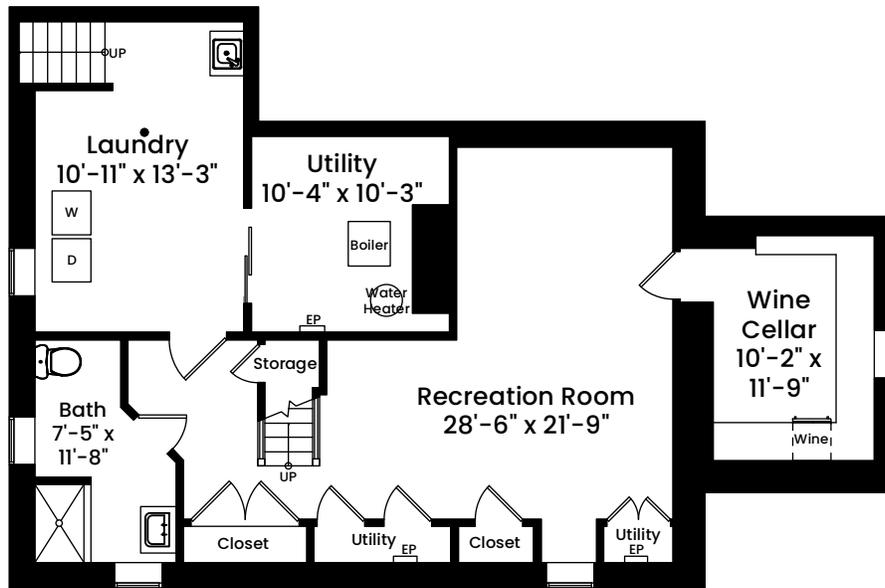

Architecturally drafted in September 2025 by:
National Floor Plans (800) 328-0217
Associate Member | American Institute of Architects
Contact www.nationalfloorplans.com for .dwg AutoCAD files
or square footage questions about this property.



1 1 2 4 8
Scale 1 inch = 10 feet

Dimensions are not guaranteed and are provided for informational purposes only.
Individual room dimensions are not used to calculate overall square footage.
National Floor Plans follows ANSI guidelines for calculating square footage.