



Garden Level Plan
Ceiling Height = 8'-0"


94 Pinckney Street
Boston, MA 02114

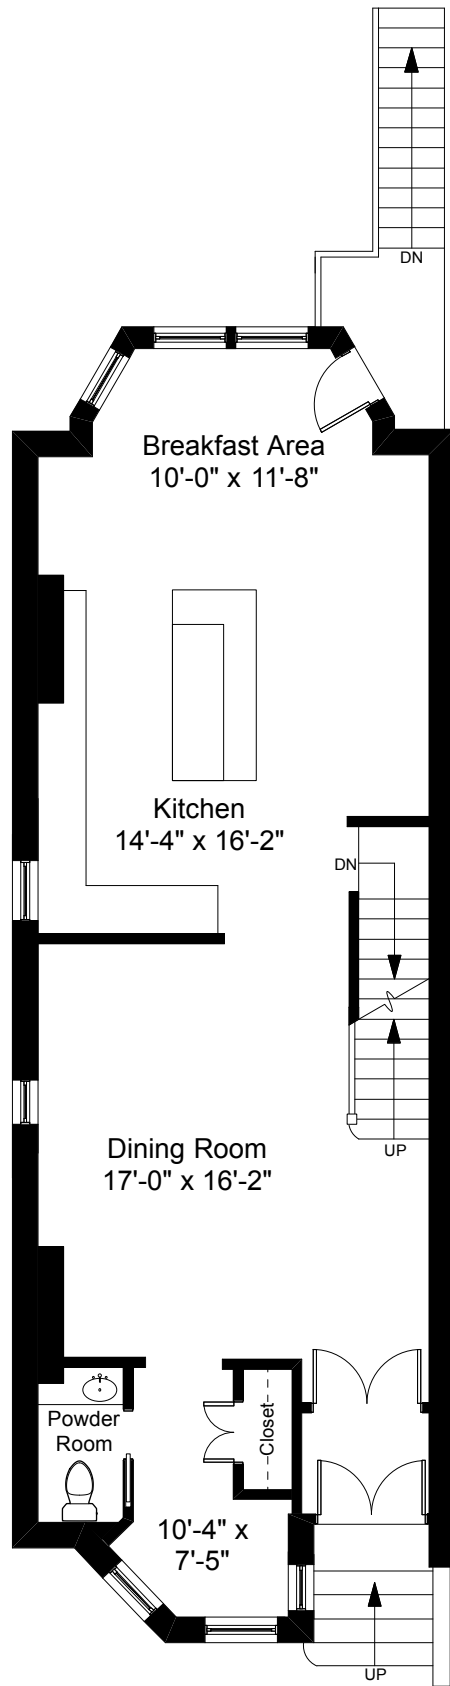

First Floor Plan
Ceiling Height = 9'-6"

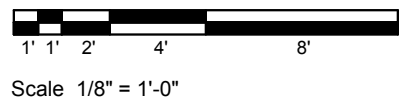


1

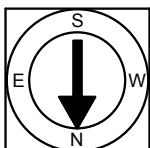


Completed: September 2016

Note: Dimensions are not guaranteed and are provided for informational purposes only. Individual room dimensions are not used to calculate overall square footage.

NATIONAL
FLOOR PLANS
& PHOTOGRAPHY
(800) 328-0217

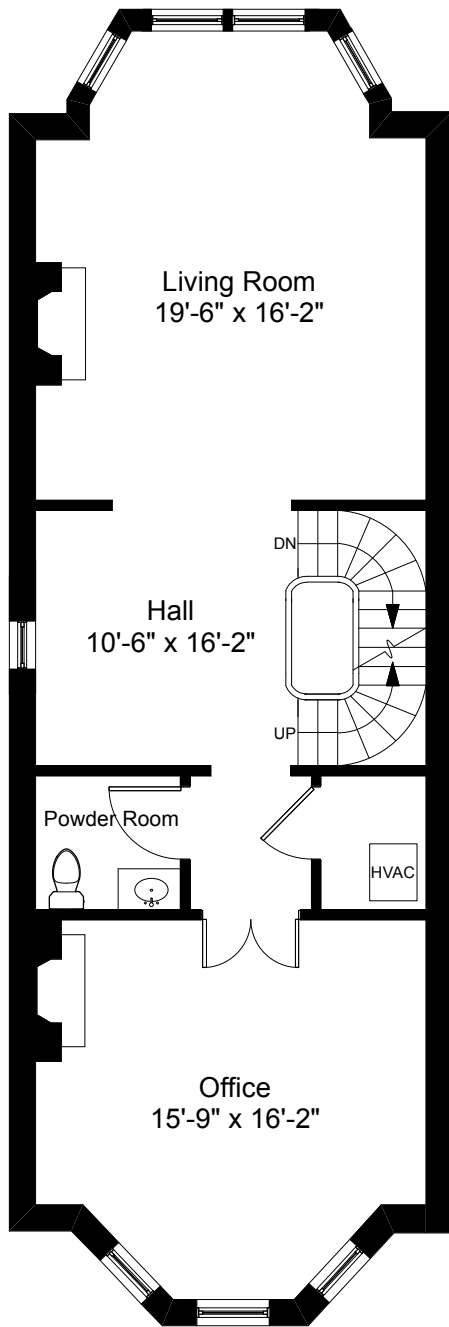

Second Floor Plan
Ceiling Height = 10'-4"

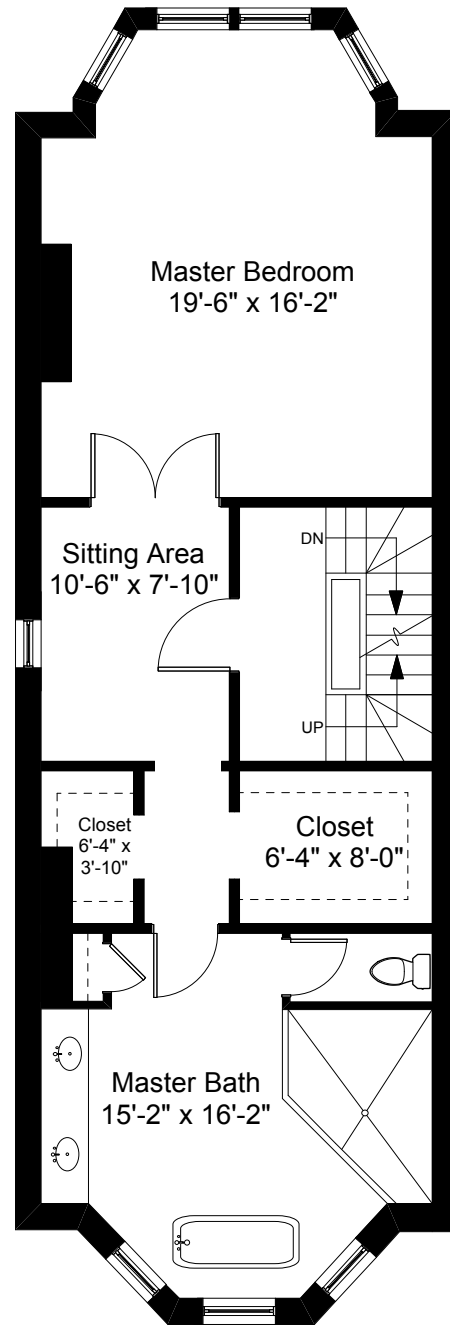


Third Floor Plan
Ceiling Height = 9'-0"

94 Pinckney Street
Boston, MA 02114



Scale 1/8" = 1'-0"


2

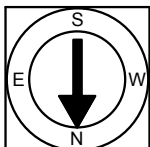


Completed: September 2016

Note: Dimensions are not guaranteed and are provided for informational purposes only. Individual room dimensions are not used to calculate overall square footage.

NATIONAL
—FLOOR PLANS—
& PHOTOGRAPHY
(800) 328-0217

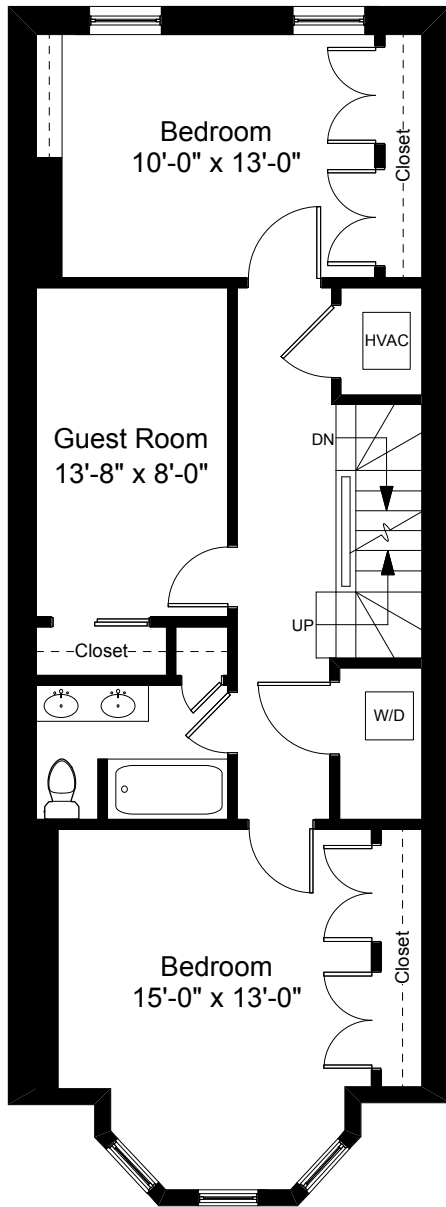

Fourth Floor Plan
Ceiling Height = 8'-6"

 


Roof Plan

94 Pinckney Street
Boston, MA 02114



Scale 1/8" = 1'-0"

3

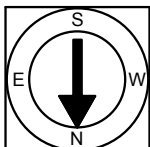

Completed: September 2016

Note: Dimensions are not guaranteed and are provided for informational purposes only. Individual room dimensions are not used to calculate overall square footage.

NATIONAL
—FLOOR PLANS—
& PHOTOGRAPHY
(800) 328-0217